


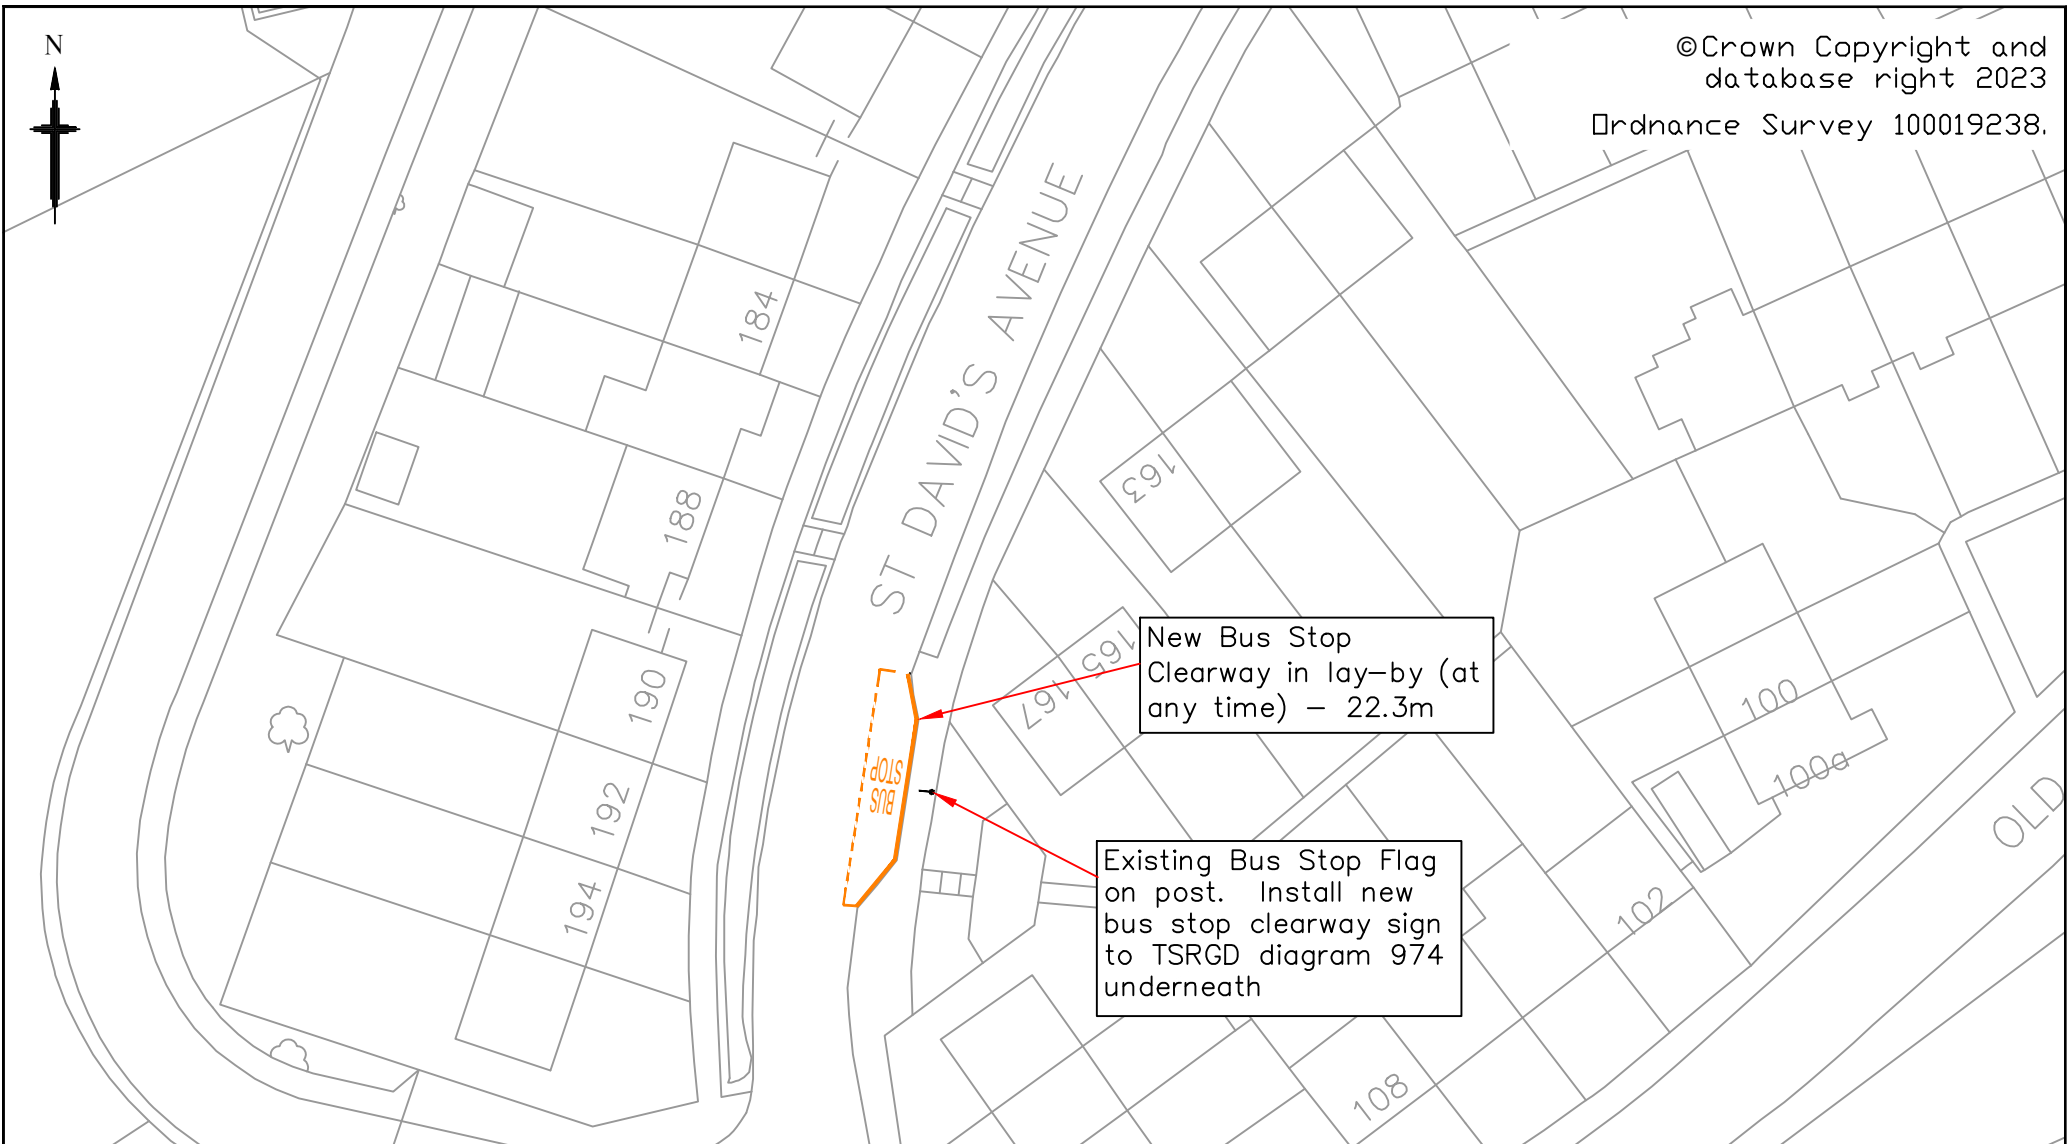

©Crown Copyright and
database right 2023
Ordnance Survey 100019238.





Project					
ST DAVID'S AVENUE, AYCLIFFE					
Drawing title					
BUS STOP IMPROVEMENTS					
0	08/03/24		RJH	KG	WB
Rev	Revision Date	Purpose of revision	Drawn	Checked	Approved
This drawing is not to be used in whole or part other than for the intended purpose and project as defined on this drawing. Refer to the contract for full terms and conditions.					


Project		ST DAVID'S AVENUE, AYCLIFFE	
Drawing title		BUS STOP IMPROVEMENTS	
Drawing status		FOR INFORMATION	
Scale	1:500 at A4	Do not scale	
Drawing number			Rev
24-DO-BSIP-1347-002			0



Kent County Council
Ashford Highway Depot
Henwood Industrial Estate
Ashford TN24 8AD
Tel: 03000 418181

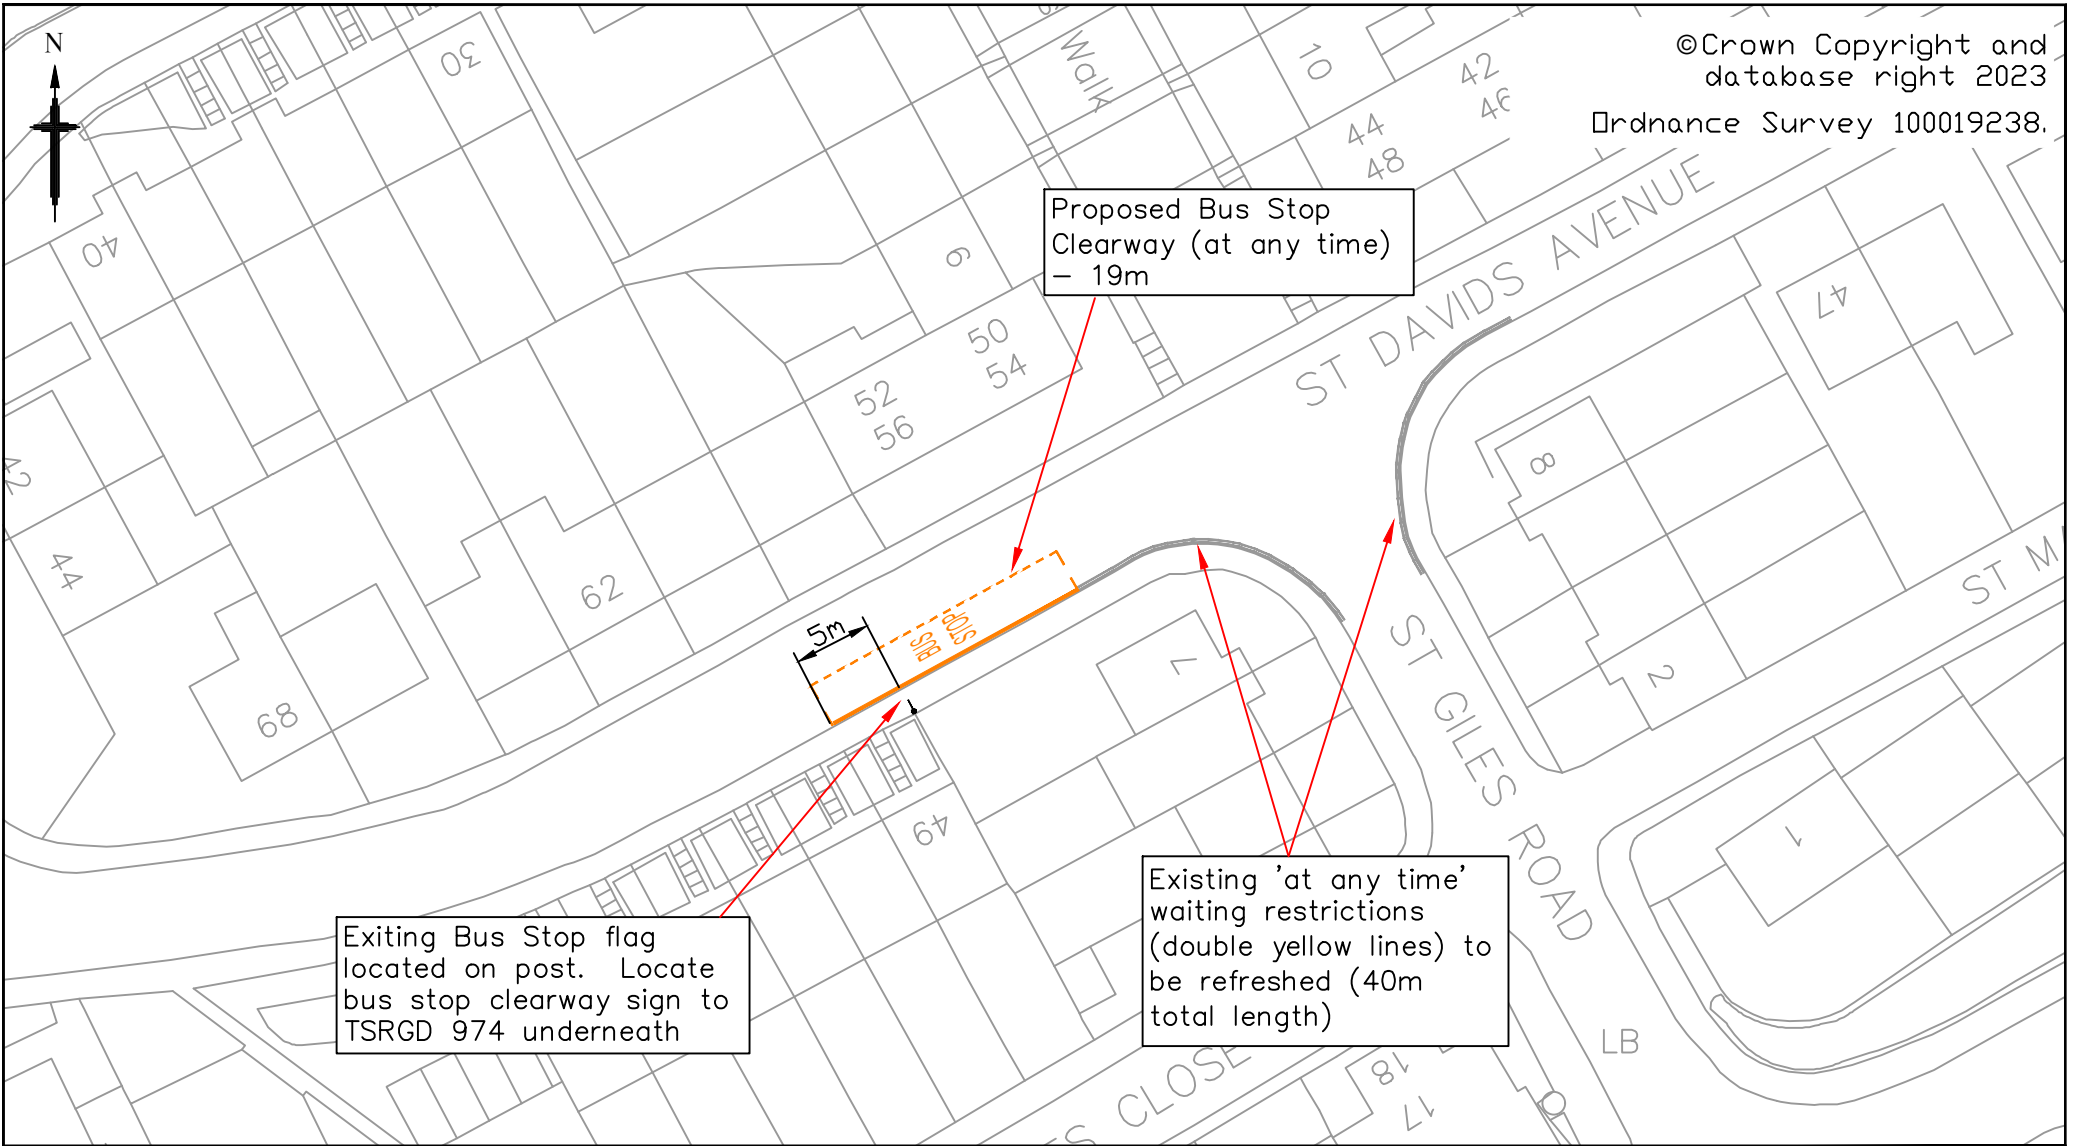

<table border="1"> <tr> <td>0</td> <td>08/03/24</td> <td></td> <td>RJH</td> <td>KG</td> <td>WB</td> </tr> <tr> <th>Rev</th> <th>Revision Date</th> <th>Purpose of revision</th> <th>Drawn</th> <th>Checked</th> <th>Approved</th> </tr> </table>						0	08/03/24		RJH	KG	WB	Rev	Revision Date	Purpose of revision	Drawn	Checked	Approved	Project ST DAVID'S AVENUE & ST GILES ROAD, AYCLIFFE		 Kent County Council Ashford Highway Depot Henwood Industrial Estate Ashford TN24 8AD Tel: 03000 418181	
						0	08/03/24		RJH	KG	WB										
Rev	Revision Date	Purpose of revision	Drawn	Checked	Approved																
This drawing is not to be used in whole or part other than for the intended purpose and project as defined on this drawing. Refer to the contract for full terms and conditions.						Drawing title BUS STOP IMPROVEMENTS		Drawing status FOR INFORMATION													
						Scale 1:500 at A4 Do not scale		Drawing number 24-DO-BSIP-1347-003													
								Rev 0													

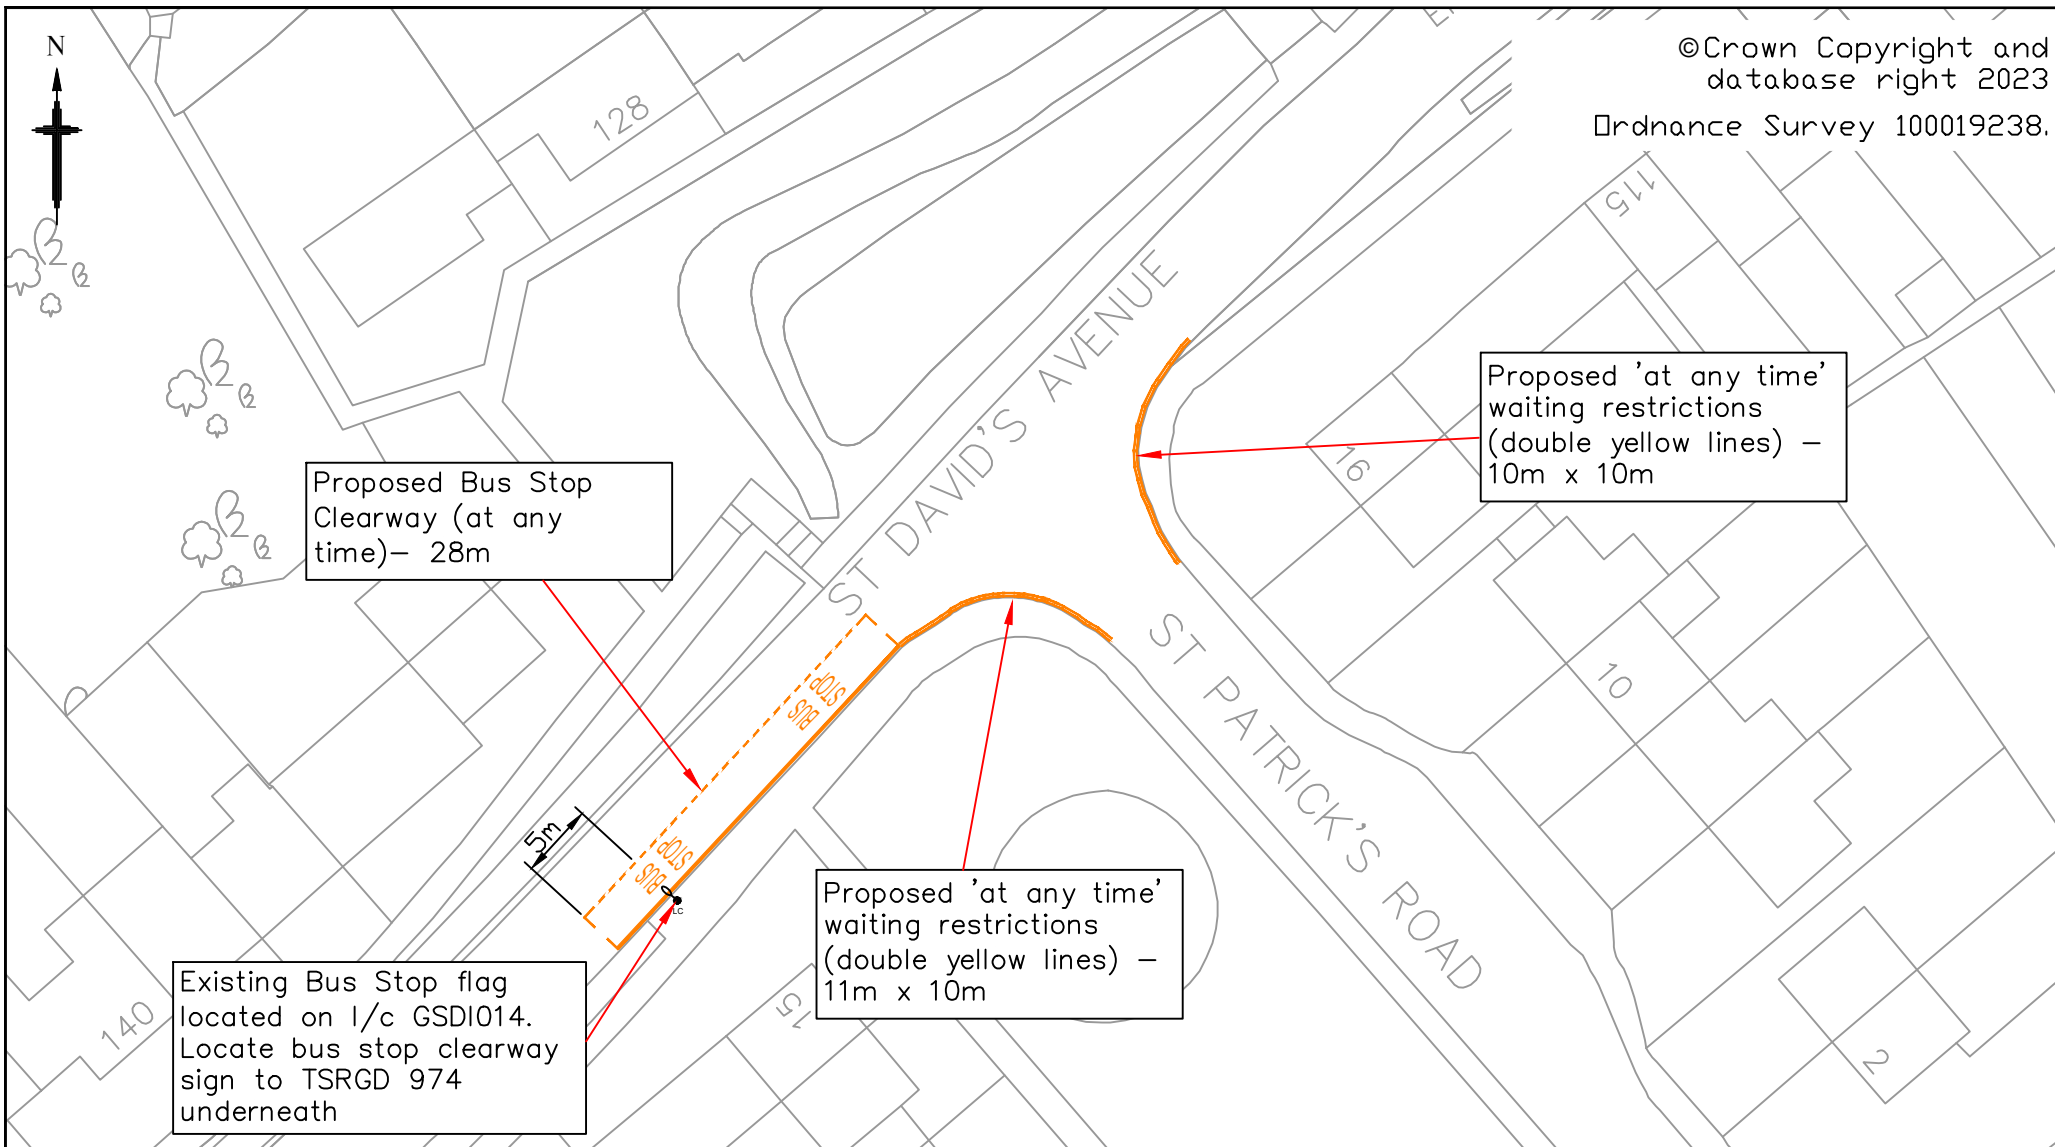

Project
**ST DAVID'S AVENUE &
 ST PATRICK'S ROAD, AYCLIFFE**



Kent County Council
 Ashford Highway Depot
 Henwood Industrial Estate
 Ashford TN24 8AD
 Tel: 03000 418181

Drawing title
BUS STOP IMPROVEMENTS

Drawing status
FOR INFORMATION

A	08/03/24	Adjustment of Bus Stop Clearway Removal of waiting restrictions opposite junction	RJH	KG	WB
Rev	Revision Date	Purpose of revision	Drawn	Checked	Approved

Scale
 1:500 at A4 Do not scale

This drawing is not to be used in whole or part other than for the intended purpose and project as defined on this drawing. Refer to the contract for full terms and conditions.

Drawing number
24-DO-BSIP-1347-001

Rev
A