



©Crown Copyright and
database right 2023
Ordnance Survey 100019238.

Remove 'turn left' sign
and set aside. Remove
post to tip. Install new
76mm black post, and
install new 'give way'
sign' to TSRGD diagram
602 (600mm), and set
aside 'turn left'
underneath, mounting
height 2150mm.

Existing granite sett
and block paving feature

New 'give way' road
marking to TSRGD
diagram 1023 (3750mm)

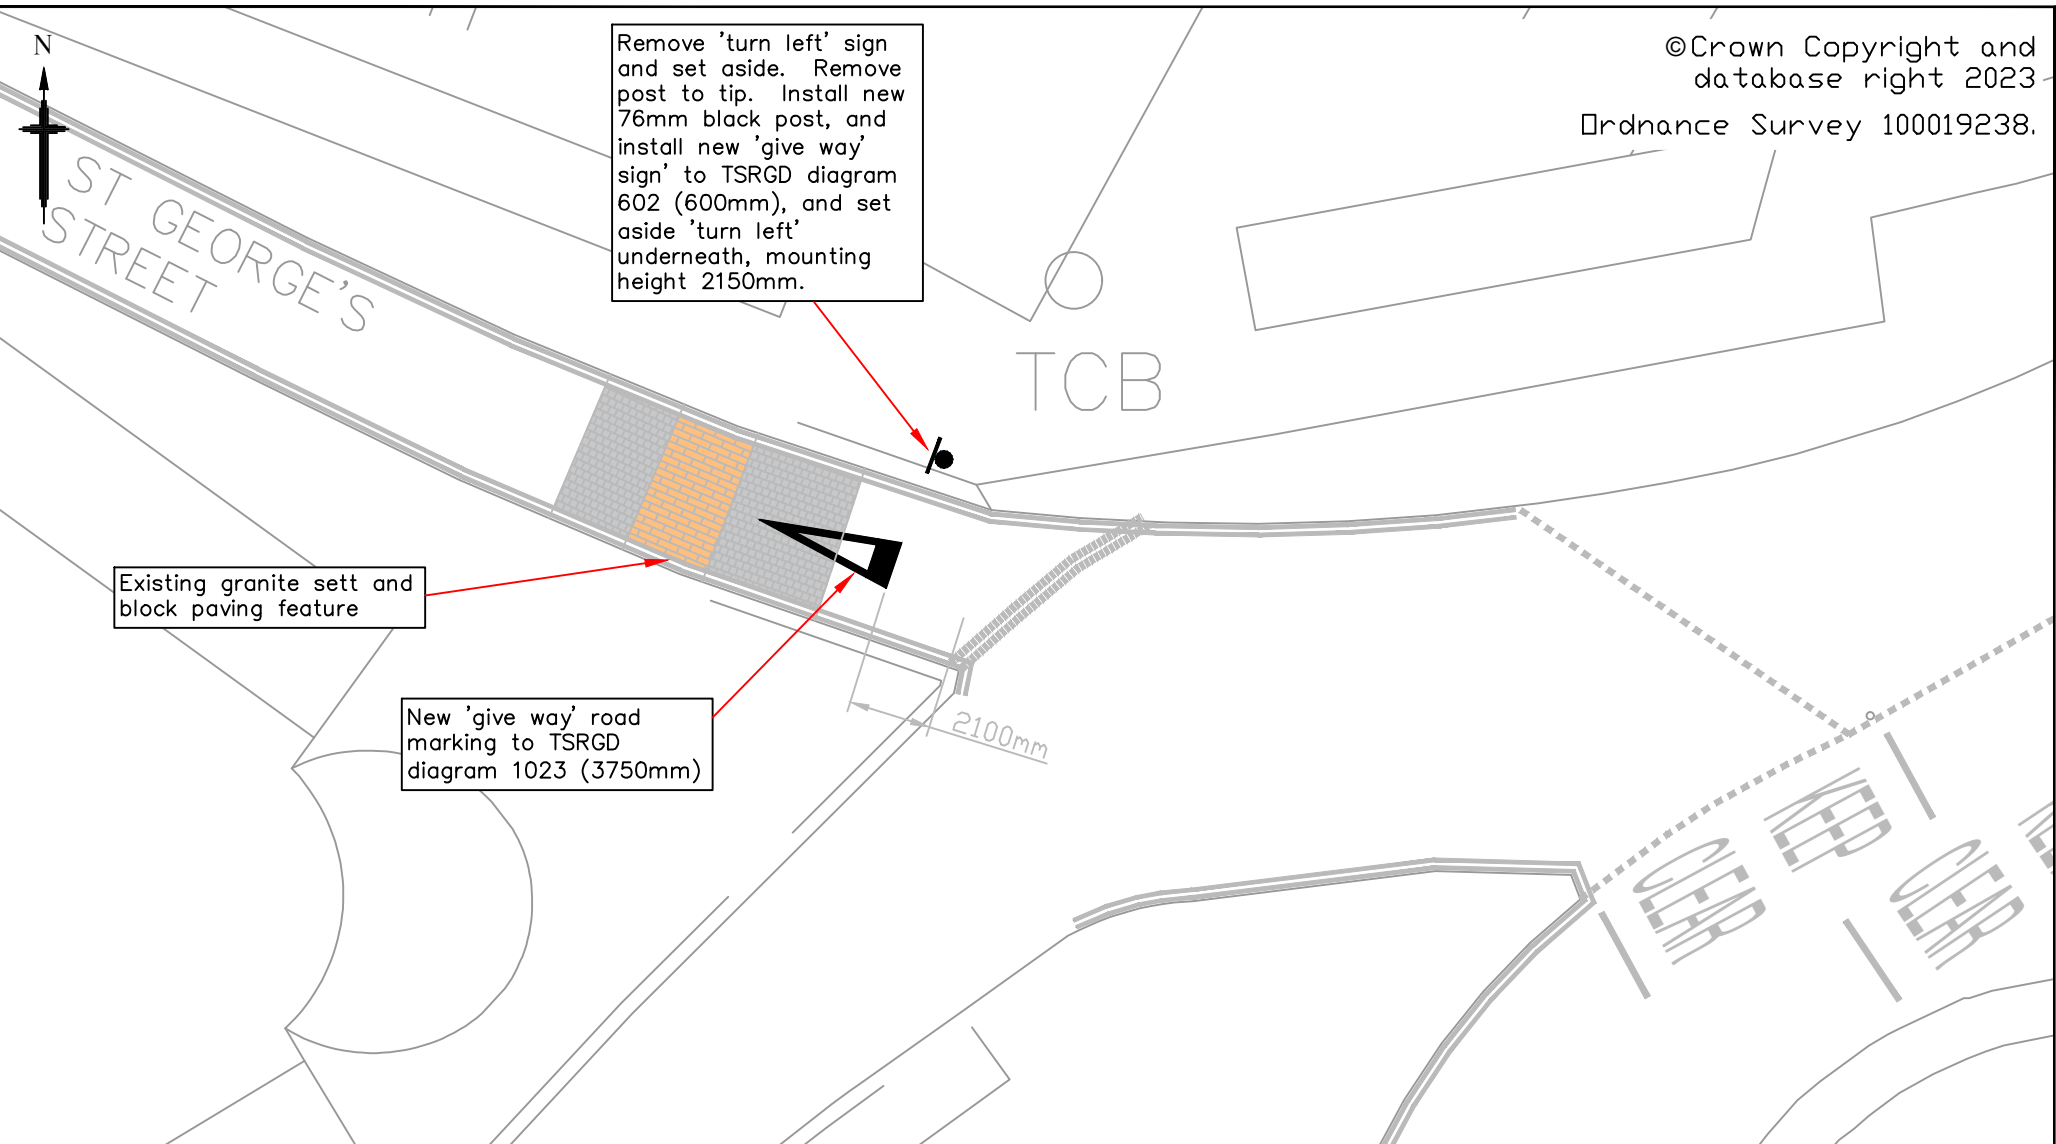

						Project ST GEORGE'S STREET, CANTERBURY			 Kent County Council Ashford Highway Depot Henwood Industrial Estate Ashford TN24 8AD Tel: 03000 418181													
						<table border="1"> <tr> <td>0</td> <td>15/03/24</td> <td></td> <td>RJH</td> <td>KG</td> <td>WB</td> </tr> <tr> <th>Rev</th> <th>Revision Date</th> <th>Purpose of revision</th> <th>Drawn</th> <th>Checked</th> <th>Approved</th> </tr> </table> <p>This drawing is not to be used in whole or part other than for the intended purpose and project as defined on this drawing. Refer to the contract for full terms and conditions.</p>						0	15/03/24		RJH	KG	WB	Rev	Revision Date	Purpose of revision	Drawn	Checked
0	15/03/24		RJH	KG	WB																	
Rev	Revision Date	Purpose of revision	Drawn	Checked	Approved																	
									Scale 1:200 at A4 Do not scale													
												Drawing number 24-CA-BSIP-1345-001			Rev 0							