


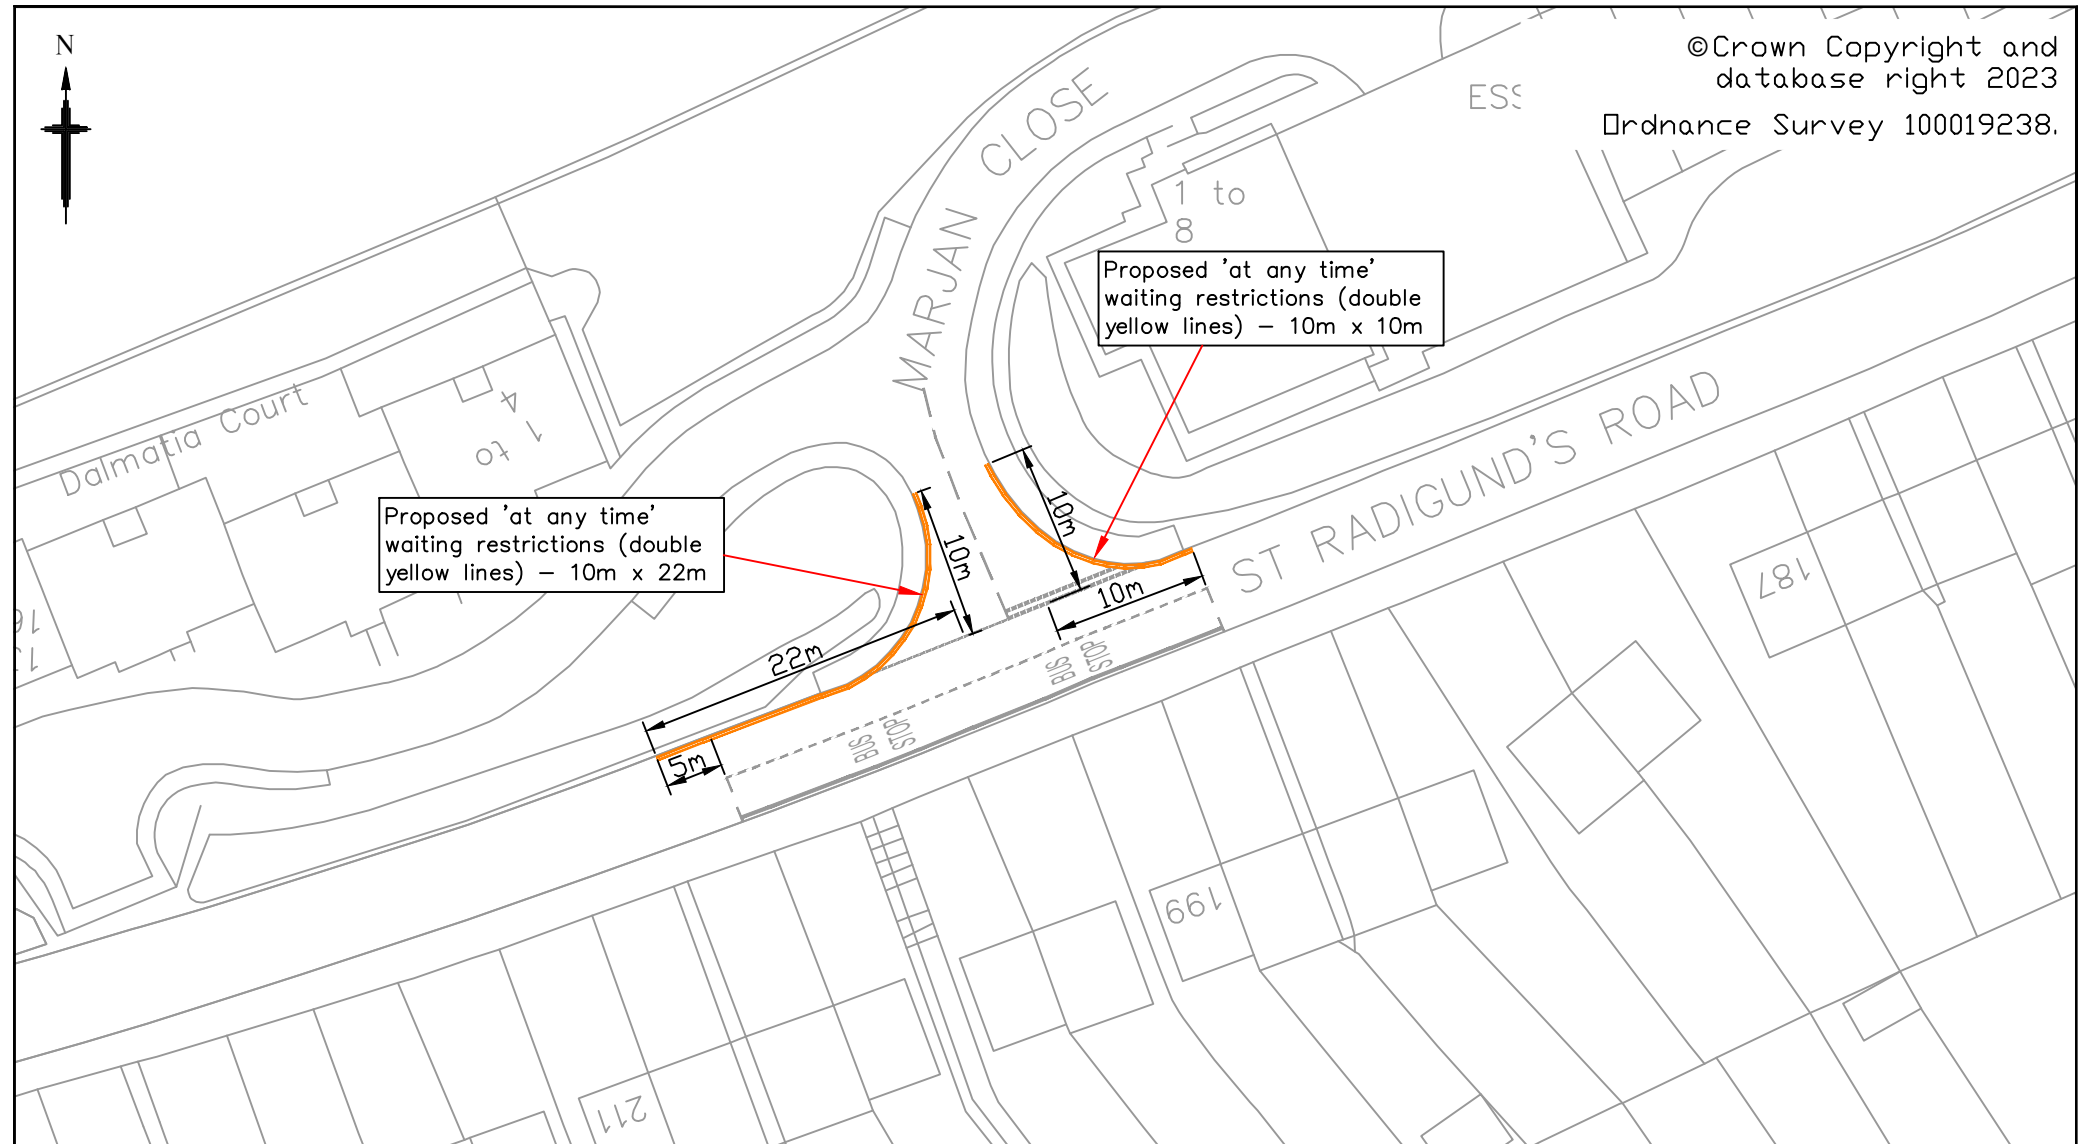

©Crown Copyright and  
database right 2023  
Ordnance Survey 100019238.



Proposed 'at any time'  
waiting restrictions (double  
yellow lines) – 10m x 22m

Proposed 'at any time'  
waiting restrictions (double  
yellow lines) – 10m x 10m


| 0  | 08/02/24      |                     | RJH   | KG      | WB       |
|--|---------------|---------------------|-------|---------|----------|
| Rev  | Revision Date | Purpose of revision | Drawn | Checked | Approved |
| This drawing is not to be used in whole or part other than for the intended purpose and project as defined on this drawing. Refer to the contract for full terms and conditions. |               |                     |       |         |          |

|               |   |
|---------------|---|
| Project       | <b>ST RADIGUND'S ROAD<br/>J/W MARJAN CLOSE, DOVER</b> |
| Drawing title | <b>BUS STOP IMPROVEMENTS</b>                          |

|   |                            |
|---|----------------------------|
|  <b>Kent County Council</b><br>Ashford Highway Depot<br>Henwood Industrial Estate<br>Ashford TN24 8AD<br>Tel: 03000 418181 |                            |
| Drawing status  | <b>FOR INFORMATION</b>     |
| Scale   | 1:500 at A4 Do not scale   |
| Drawing number  | <b>24-DO-BSIP-1349-001</b> |
| Rev   | <b>0</b>                   |




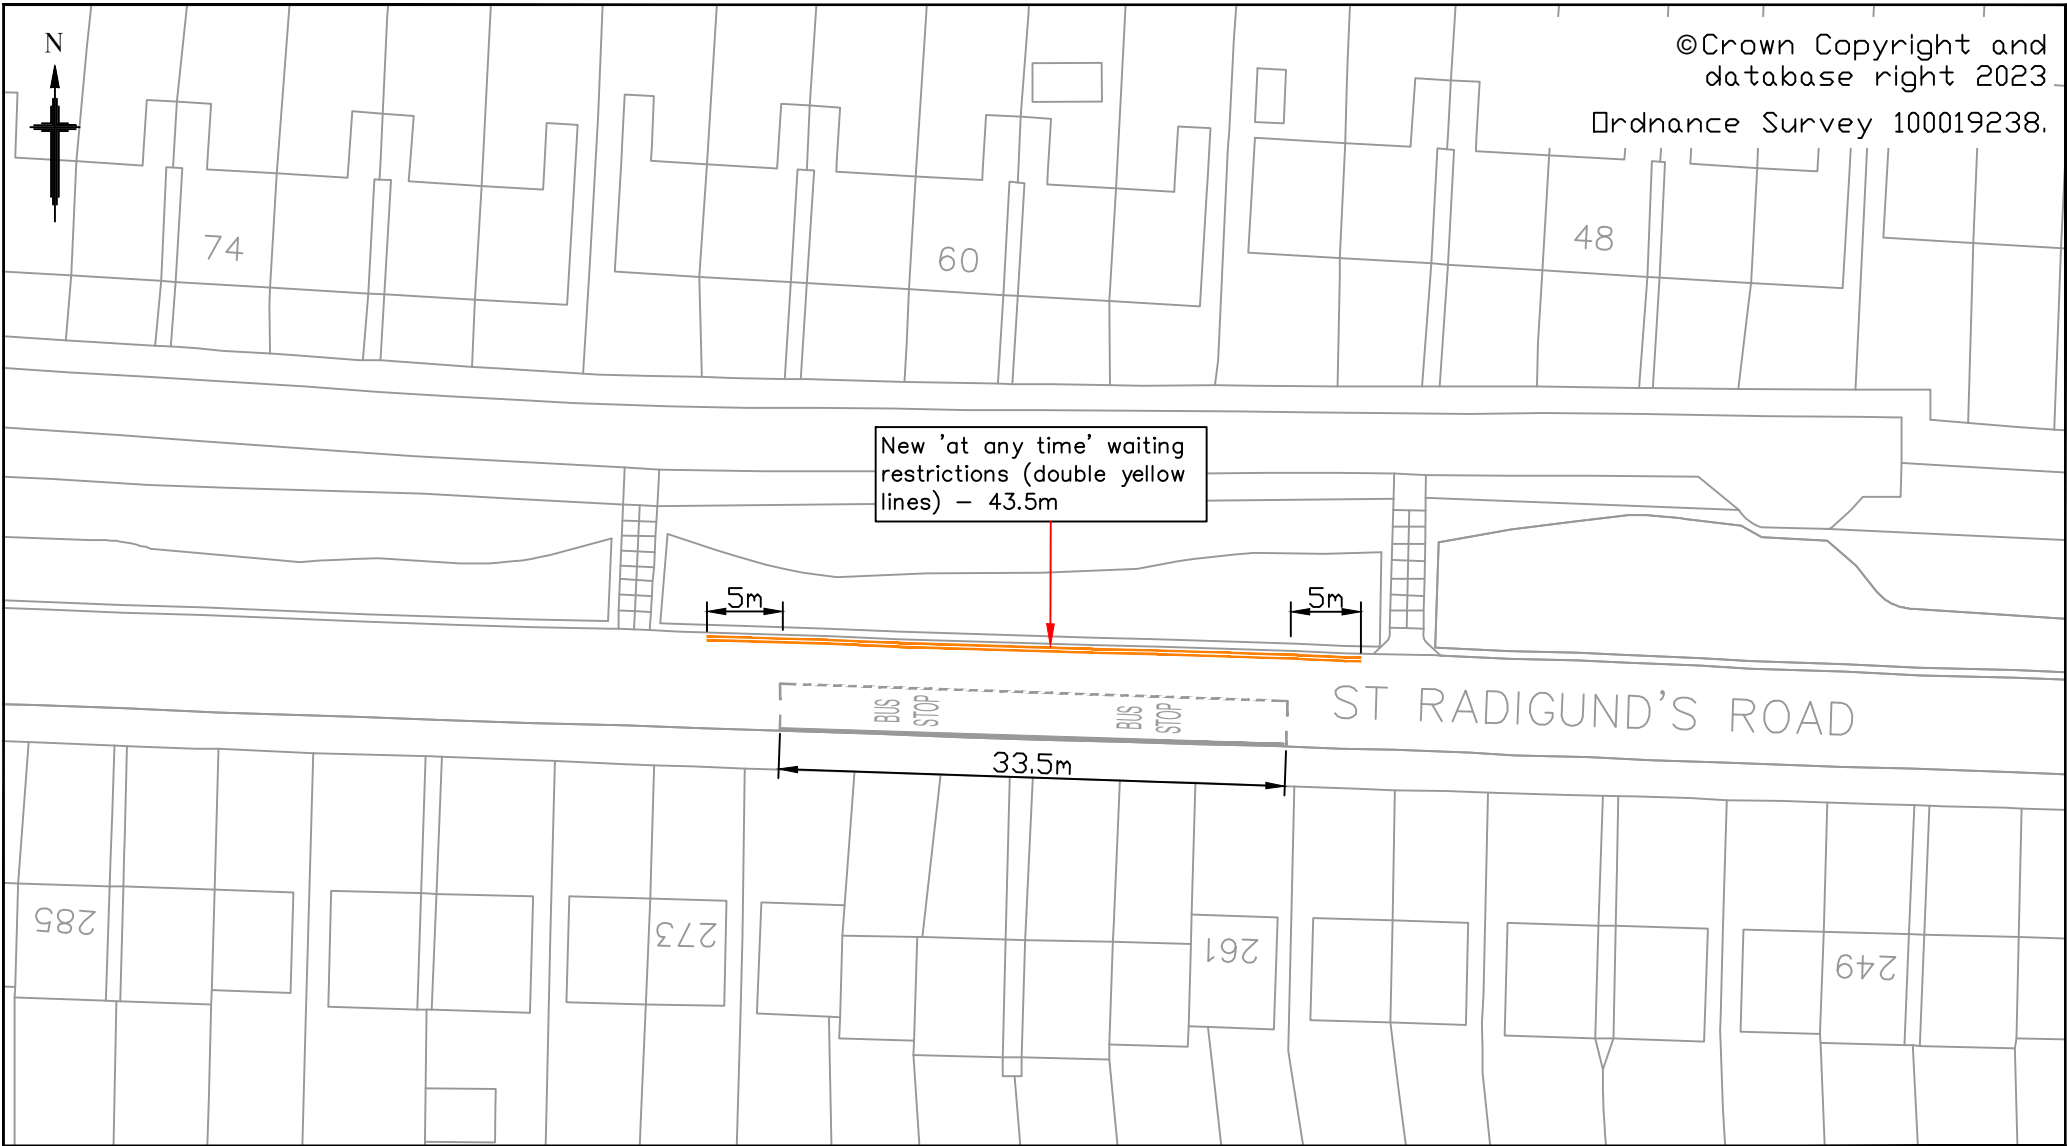
©Crown Copyright and  
database right 2023  
Ordnance Survey 100019238.

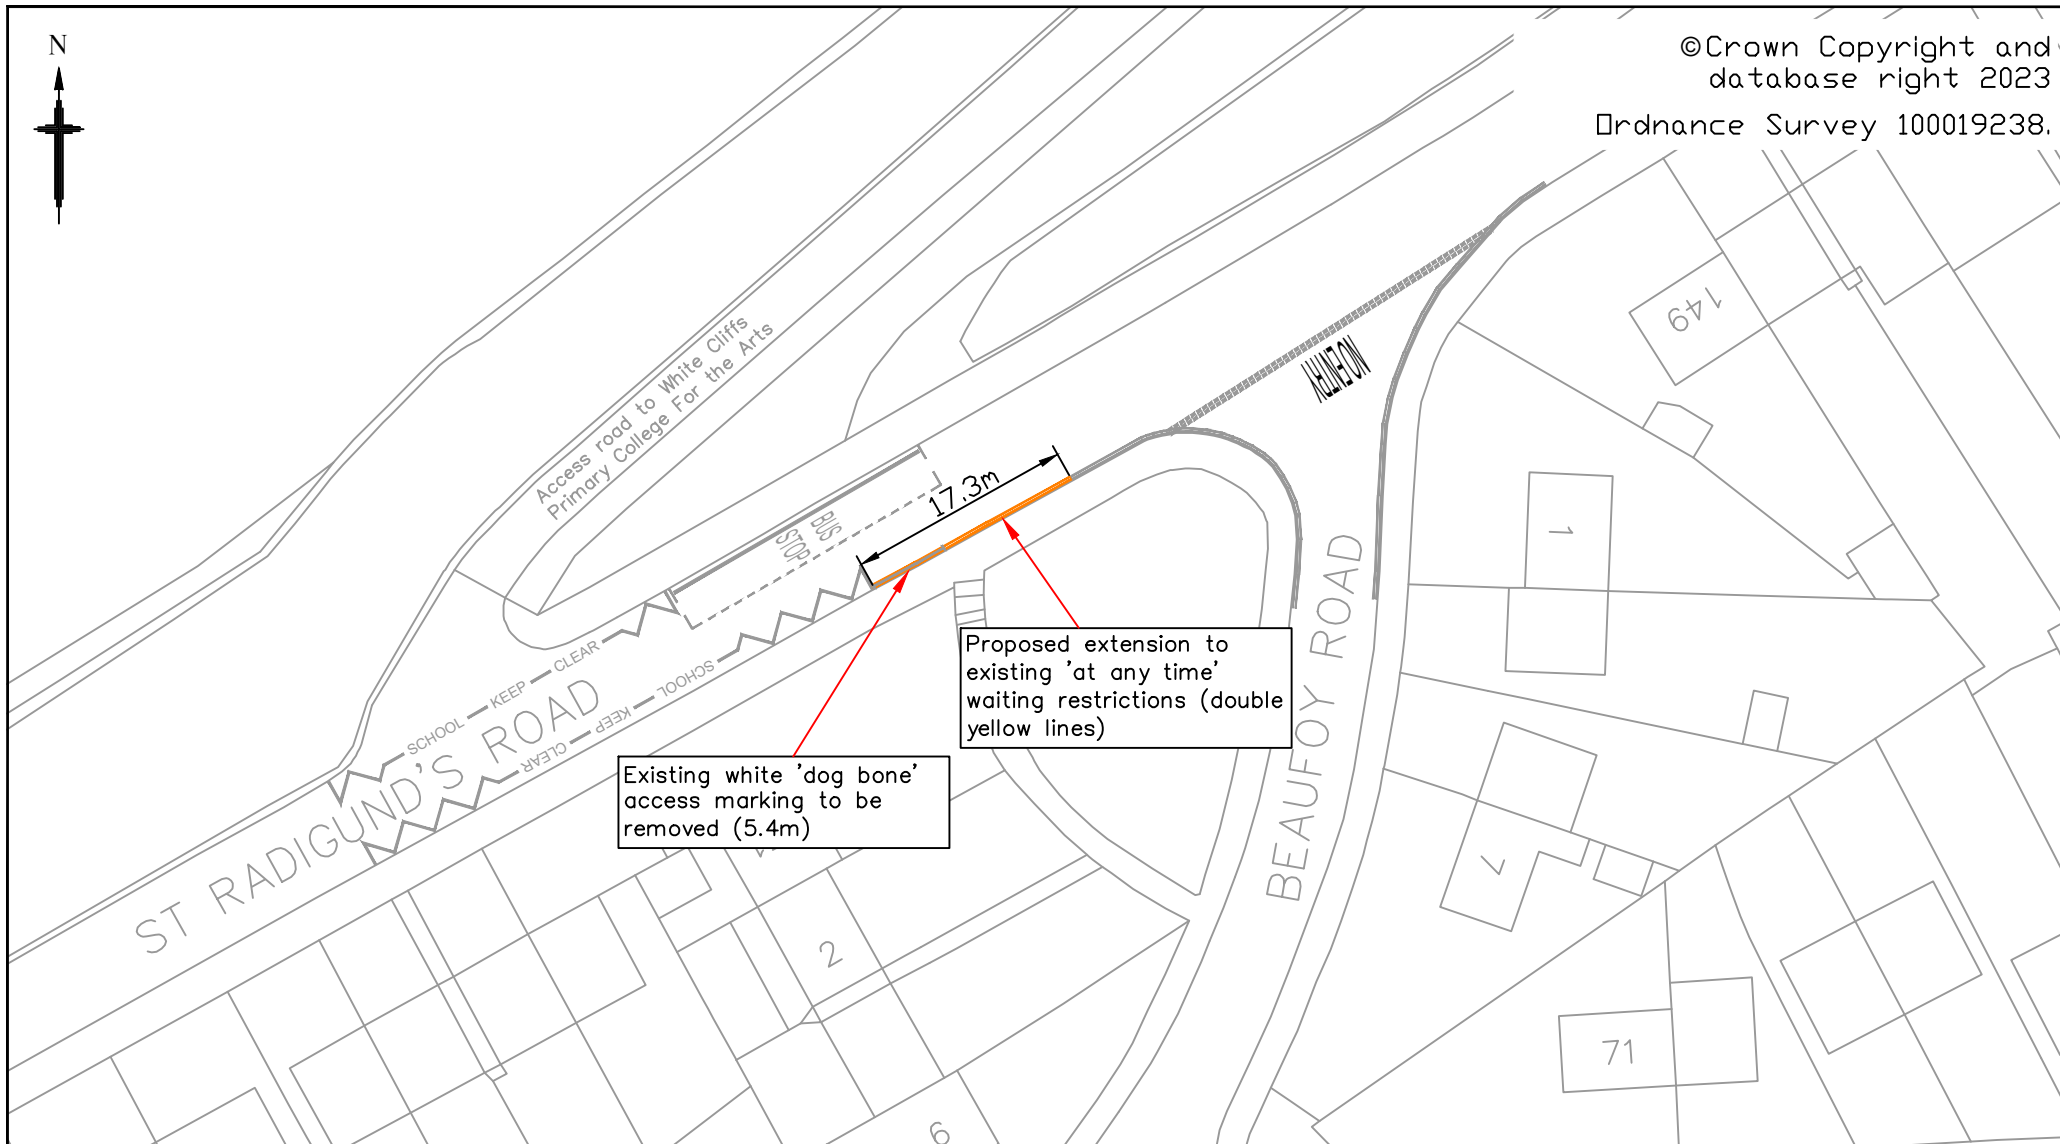

Existing white 'dog bone'  
access marking to be  
removed (5.4m)

Proposed extension to  
existing 'at any time'  
waiting restrictions (double  
yellow lines)

|  |  |  |  |  |  |                           |  |   |  |                     |
|--|--|--|--|--|--|---------------------------|--|---|--|---------------------|
| Project  |  |  |  |  |  | ST RADIGUND'S ROAD, DOVER |  |  <b>Kent County Council</b><br>Ashford Highway Depot<br>Henwood Industrial Estate<br>Ashford TN24 8AD<br>Tel: 03000 418181 |  |                     |
| Drawing title  |  |  |  |  |  | BUS STOP IMPROVEMENTS     |  | Drawing status  |  | FOR INFORMATION     |
| Rev  |  |  |  |  |  | Scale                     |  | 1:500 at A4   |  | Do not scale        |
| 0  |  |  |  |  |  | 12/04/24                  |  | Drawing number  |  | 24-DO-BSIP-1349-002 |
| Rev  |  |  |  |  |  | Revision Date             |  | Purpose of revision   |  | Rev                 |
| RJH  |  |  |  |  |  | KG                        |  | WB  |  | 0                   |
| Drawn  |  |  |  |  |  | Checked                   |  | Approved  |  |                     |
| This drawing is not to be used in whole or part other than for the intended purpose and project as defined on this drawing. Refer to the contract for full terms and conditions. |  |  |  |  |  |                           |  |   |  |                     |



©Crown Copyright and database right 2023

Ordnance Survey 100019238.

New 'at any time' waiting restrictions (double yellow lines) - 43.5m

ST RADIGUND'S ROAD

Project  
ST RADIGUND'S ROAD, DOVER



Kent County Council  
Ashford Highway Depot  
Henwood Industrial Estate  
Ashford TN24 8AD  
Tel: 03000 418181

Drawing title  
BUS STOP IMPROVEMENTS

Drawing status  
FOR CONSULTATION

Scale  
1:500 at A4 Do not scale

Drawing number  
24-DO-BSIP-1349-003

Rev  
A

|     |               |  |       |         |          |
|-----|---------------|--|-------|---------|----------|
| A   | 12/04/24      | Extension of proposed waiting restrictions | RJH   | KG      | WB       |
| Rev | Revision Date | Purpose of revision                        | Drawn | Checked | Approved |

This drawing is not to be used in whole or part other than for the intended purpose and project as defined on this drawing. Refer to the contract for full terms and conditions.