






Proposed 1.0 metre wide verge


Existing Carriageway Widened to Increase Lane Width

Proposed New Hedgerow

Proposed 2.5m Wide Footway Limit

Proposed New Bus Stop

-  BF Proposed Bus Flag
-  Proposed Footway
-  Proposed Carriageway Widening
-  Existing Carriageway Resurfaced
-  Proposed Verge

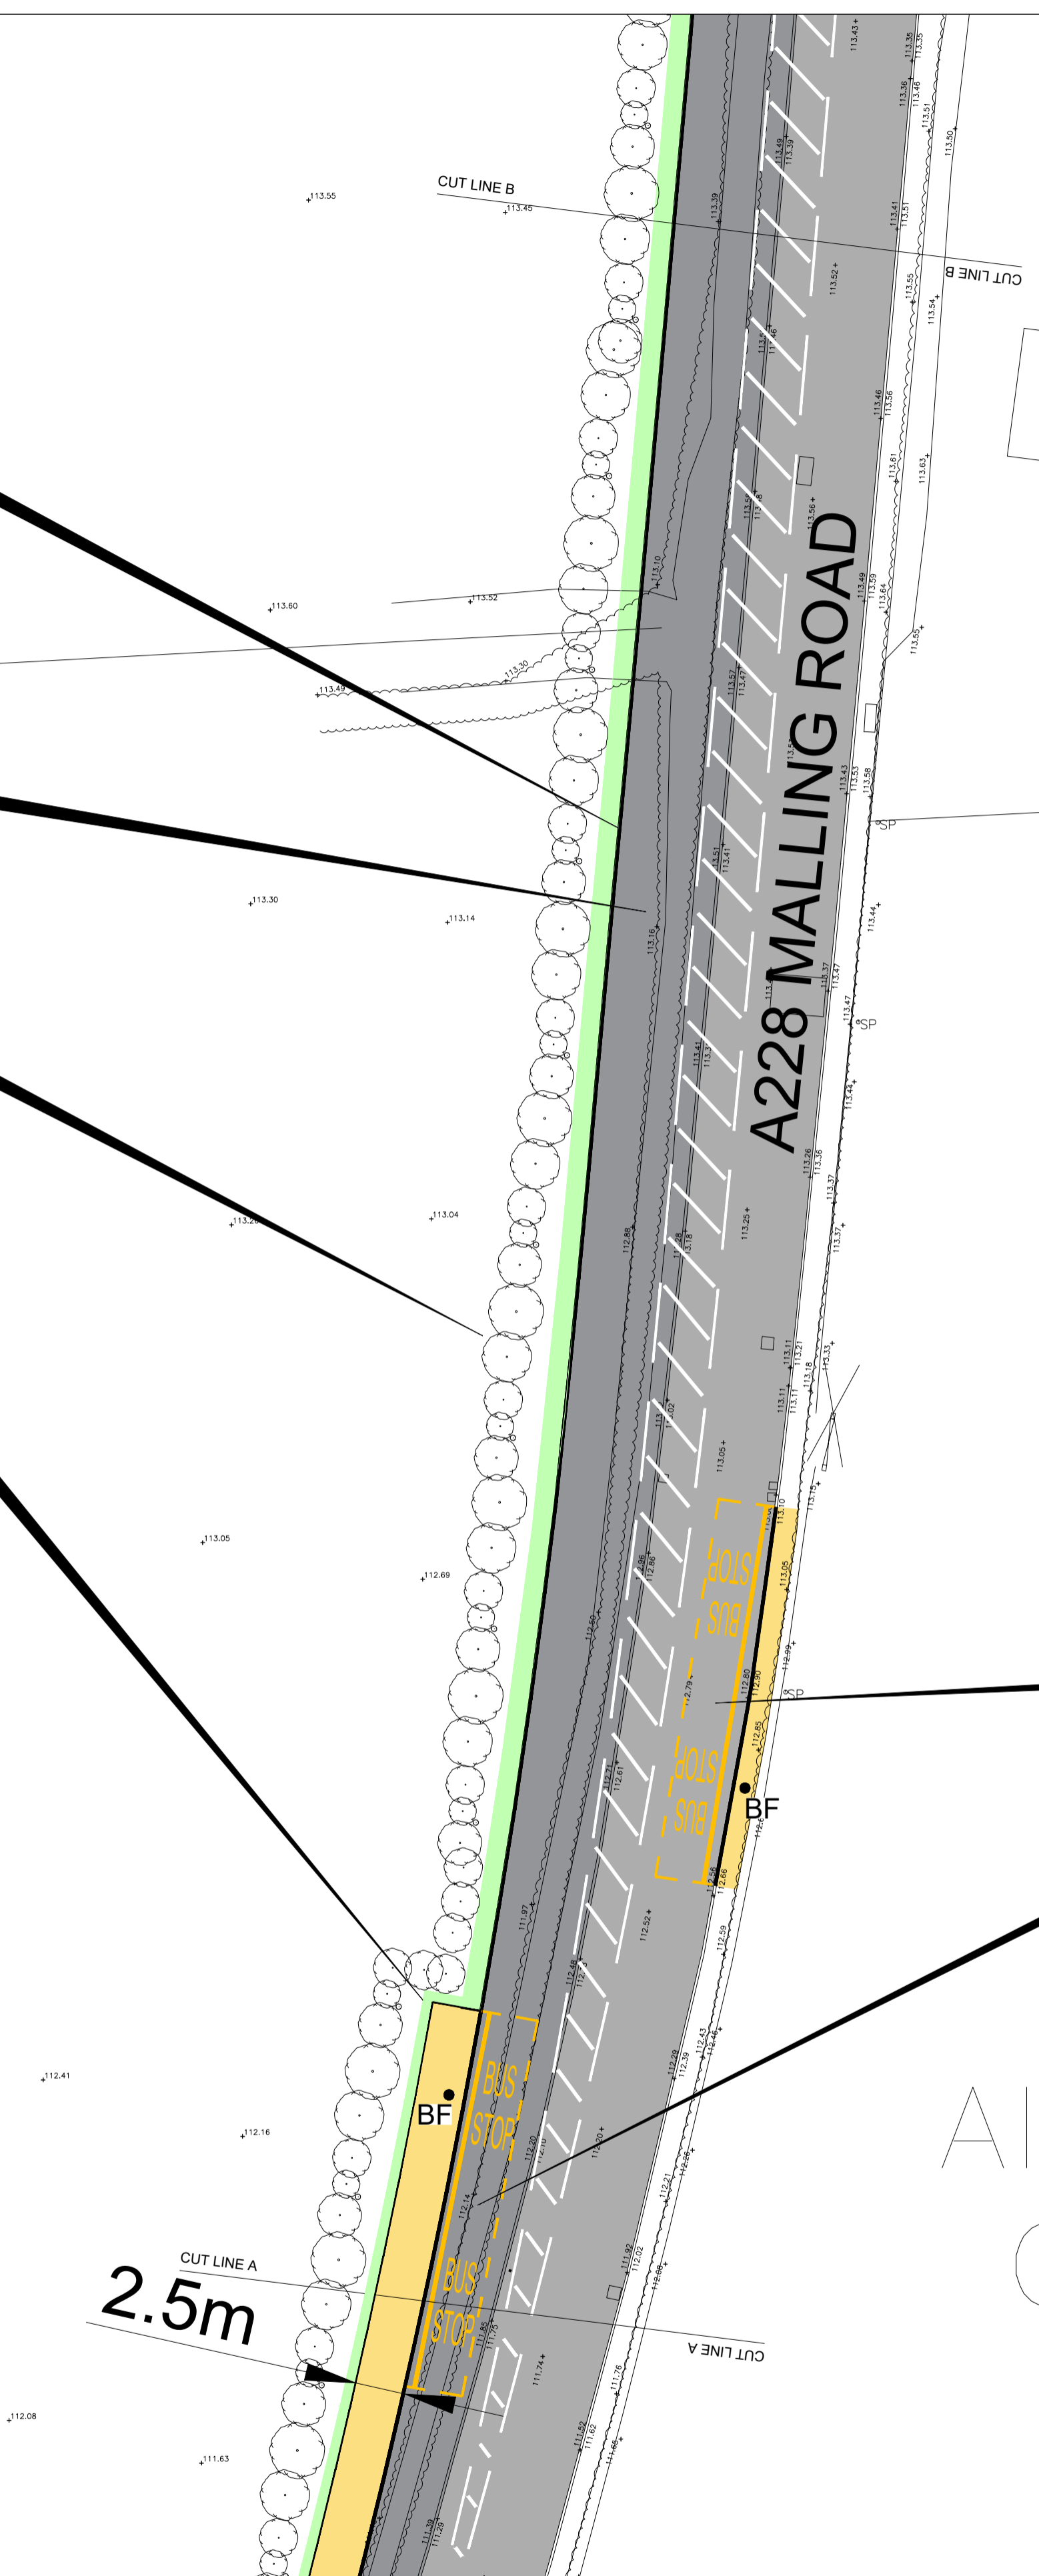

Allotment Gardens